


West Elevation



North Elevation

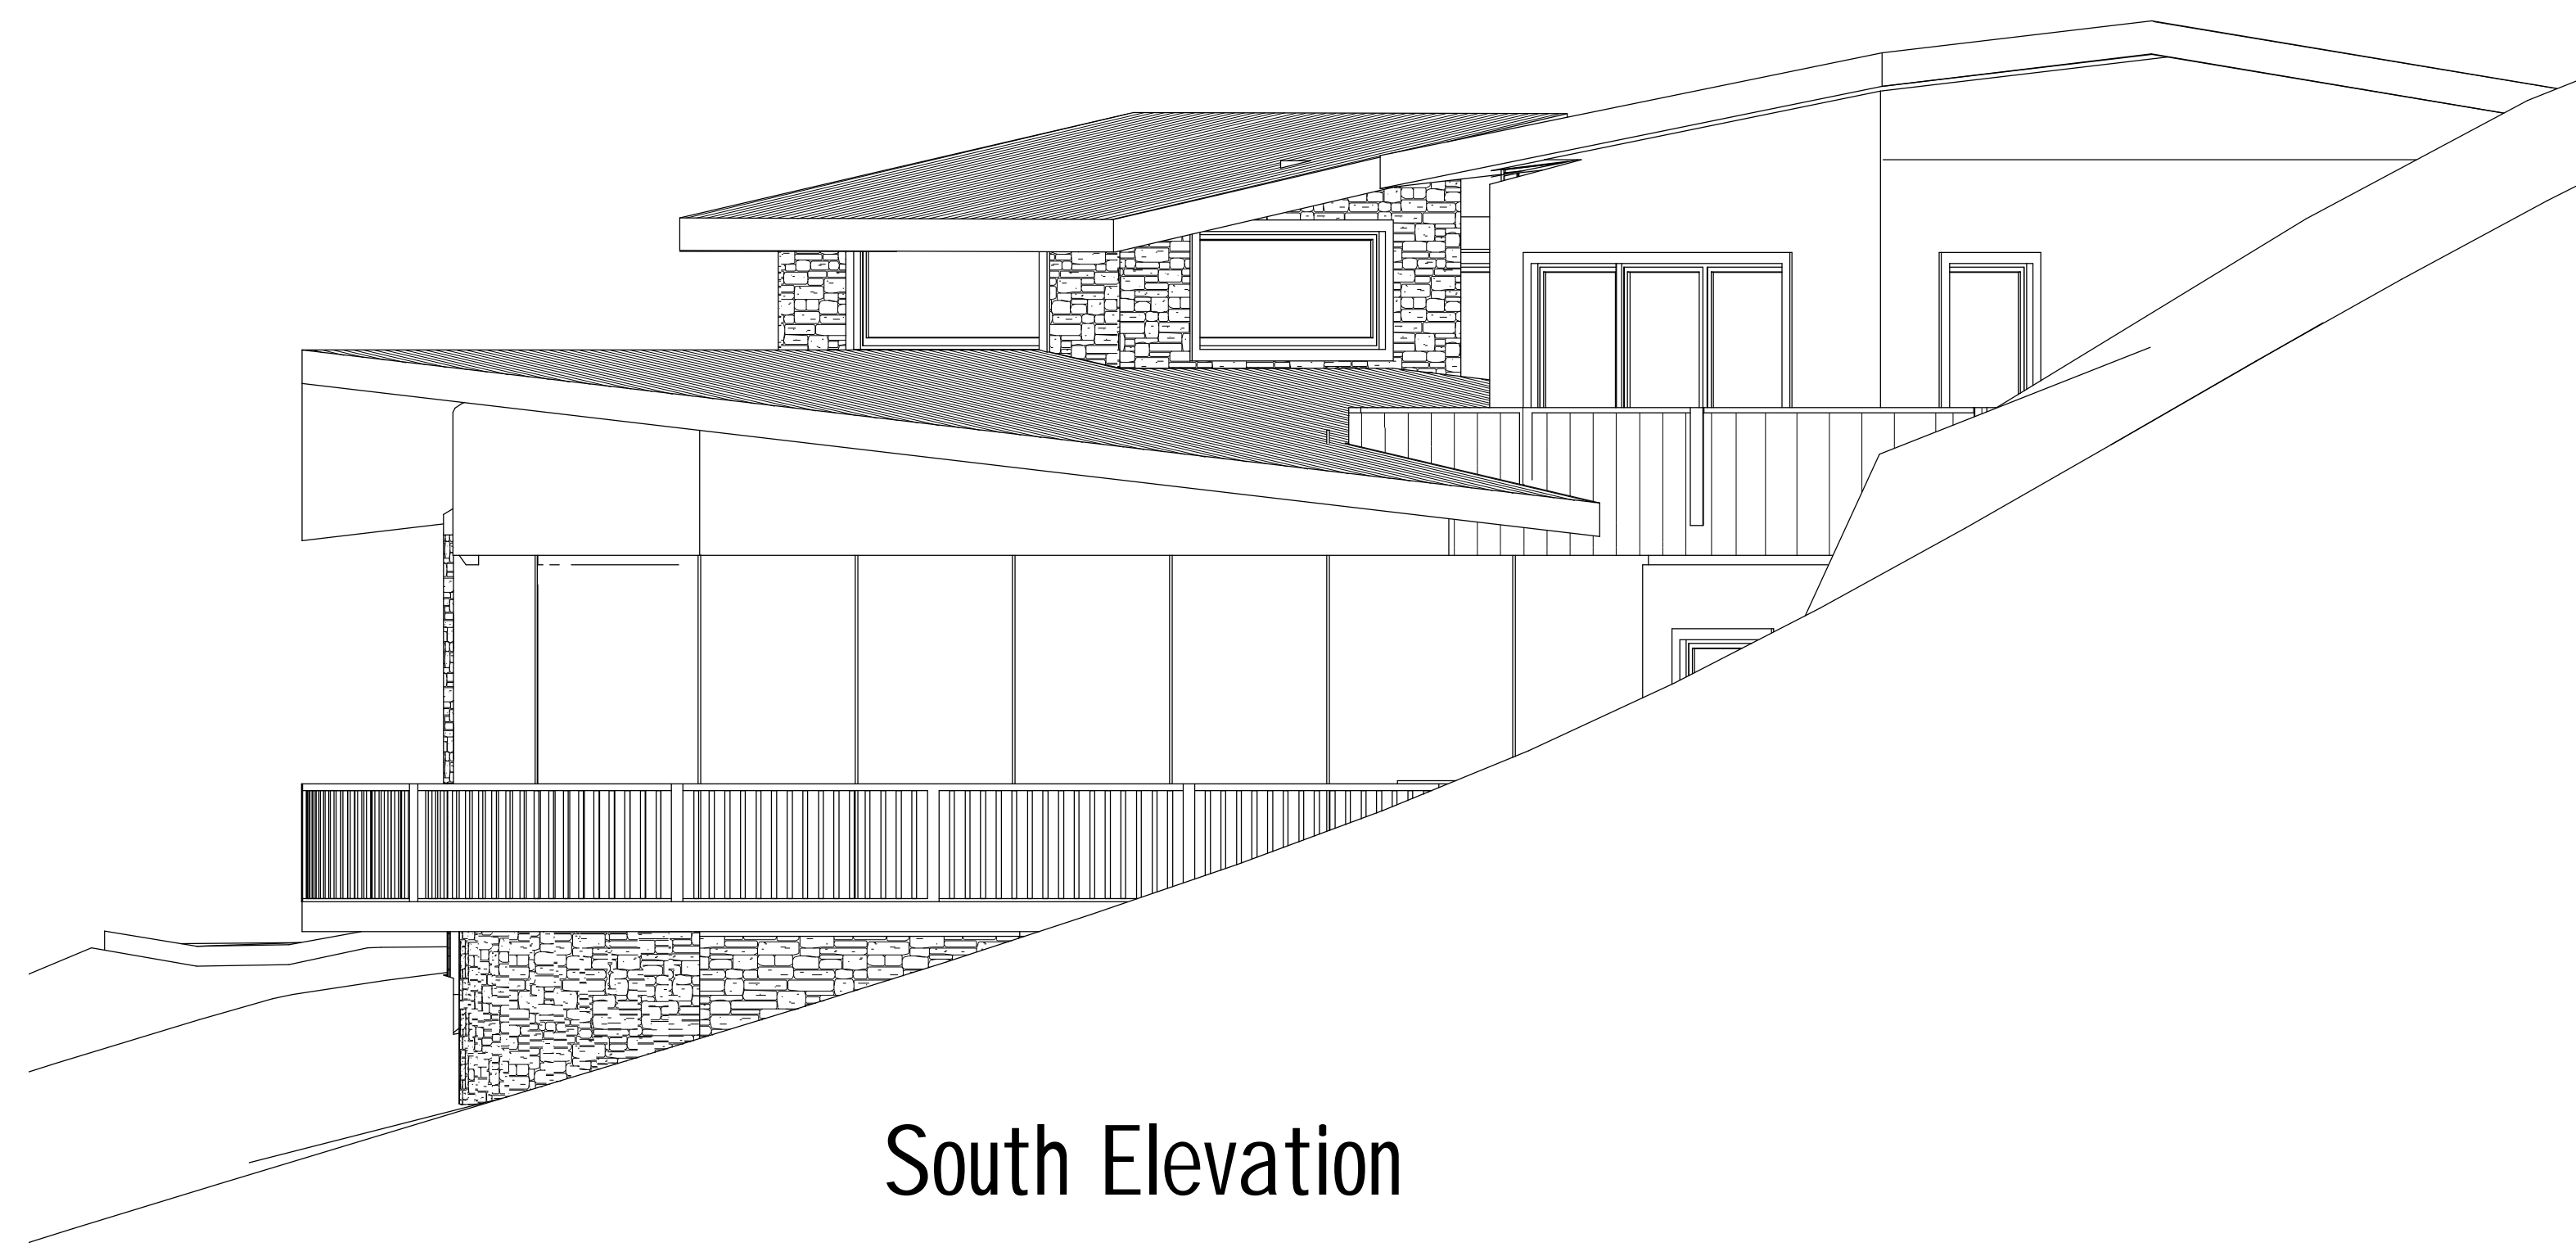

South Elevation

East Elevation is completely masked by hill

DB Construction
APN 018-113-060
130 Dardenelle Ave - Pacifica, CA

Sheet:
A4
Elevations

Date:	Issued for:

Drawn by: DB
Scale:
1/4" = 1'