

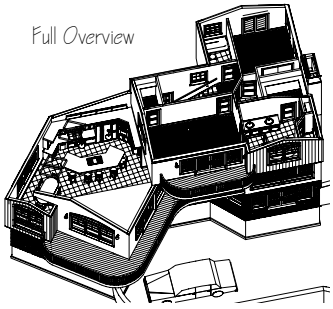



Full Overview

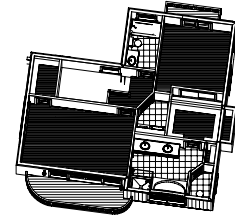

Upper Floorplan

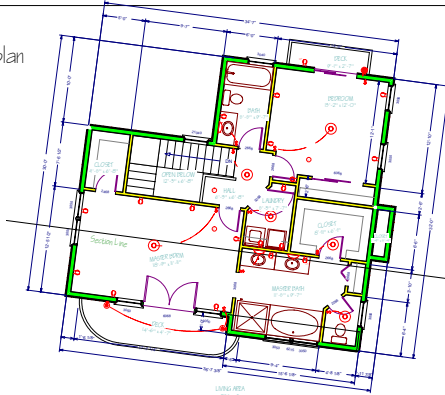

Upper Floor Overview

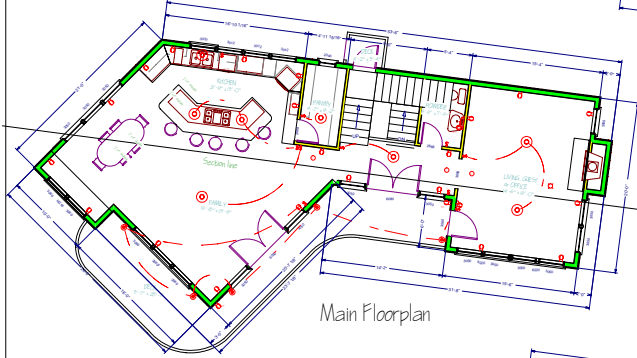

Main Floorplan


Notes:

An Automatic fire sprinkler system is required, under a separate permit. The system must be installed and inspected prior to the framing inspection.


All electrical receptacles inside the garage, on countertops in the kitchen, and in the bathrooms must be GFI protected.

All windows within a 2' arc of a doorway, and those above the bathtubs, must be safety glazed.


Outside combustion air must be provided to the furnace and water heater.

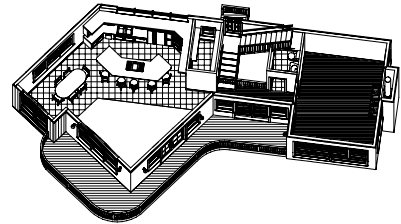

Main Floor Overview

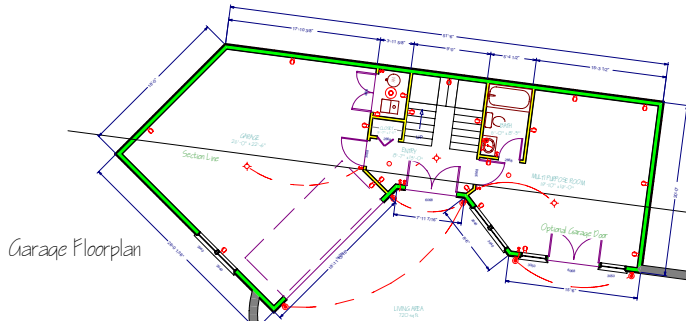

Garage Floorplan

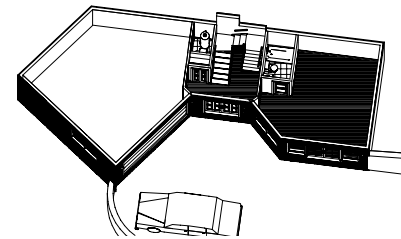

Garage Floor Overview



1091 Blarney Way
Pacifica, CA 94044
(650) 766-6516
Lic 876429 A, B1, C16

Grand Heights
1578 Grand Ave
Pacifica, CA 94044

Sheet:

A3
Floor Plan

Date: Issued for:

1/28/10P Rebuild/Rev

Drawn By: DPB

Scale:

3/16" = 1'